


**1 FLOOR PLAN**  
1" = 40'-0"

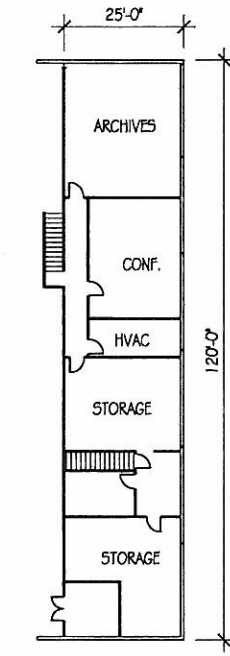

**2 UPPER FLOOR PLAN**  
1" = 40'-0"

Cambridge Industrial Properties LLC

Gene Van Alstine  
Pres.

P 763-689-5008  
C 763-772-3139

GeneVanAlstine@Q.com

**AHO CONSTRUCTION, INC.**  
BOX 340 \* NORTH BRANCH, MN. \* 55056

OFFICE  
(651) 674-8730  
(651) 674-8782

FAX  
(651) 674-5907

REVISIONS:	DATE:	BY:

DATE: 2/22/06  
DRAWN BY: T.V.D.  
CHECKED BY:

SHEET DESCRIPTION:  
FLOOR PLAN

PROJECT NAME:  
VANPRO

**A1**